

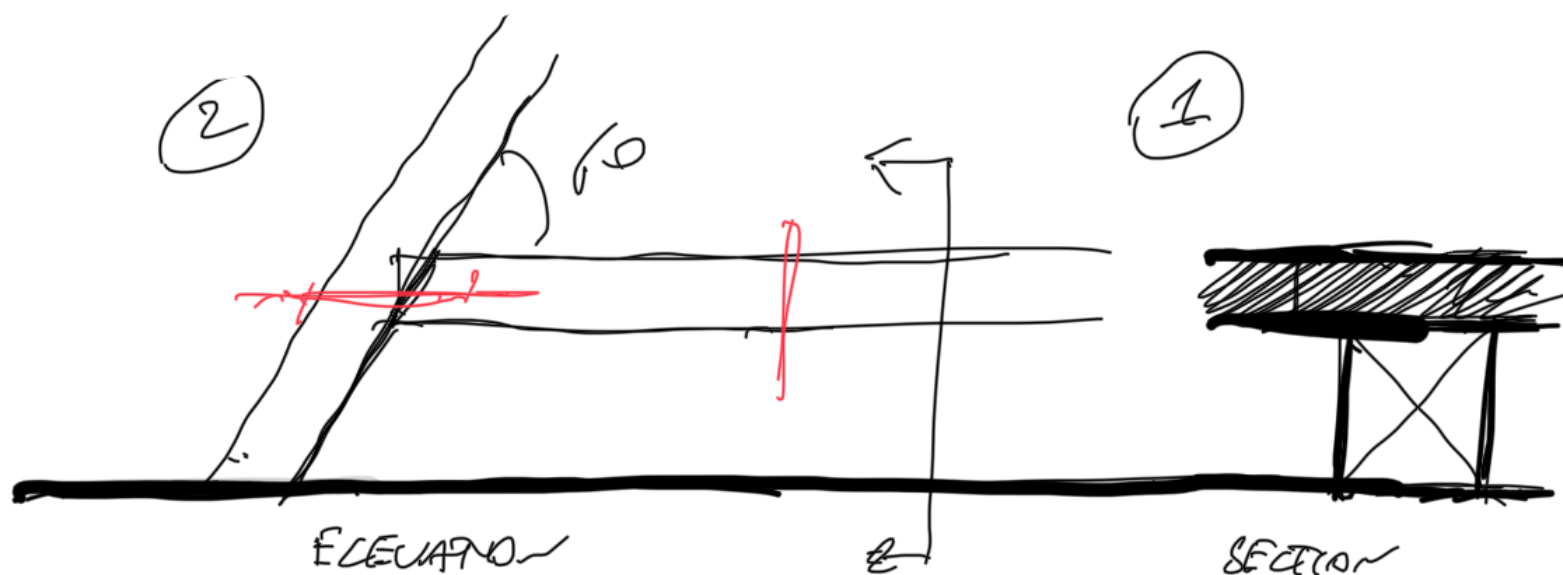


25-06-2023


CONCEPT AND DESIGN

DATA


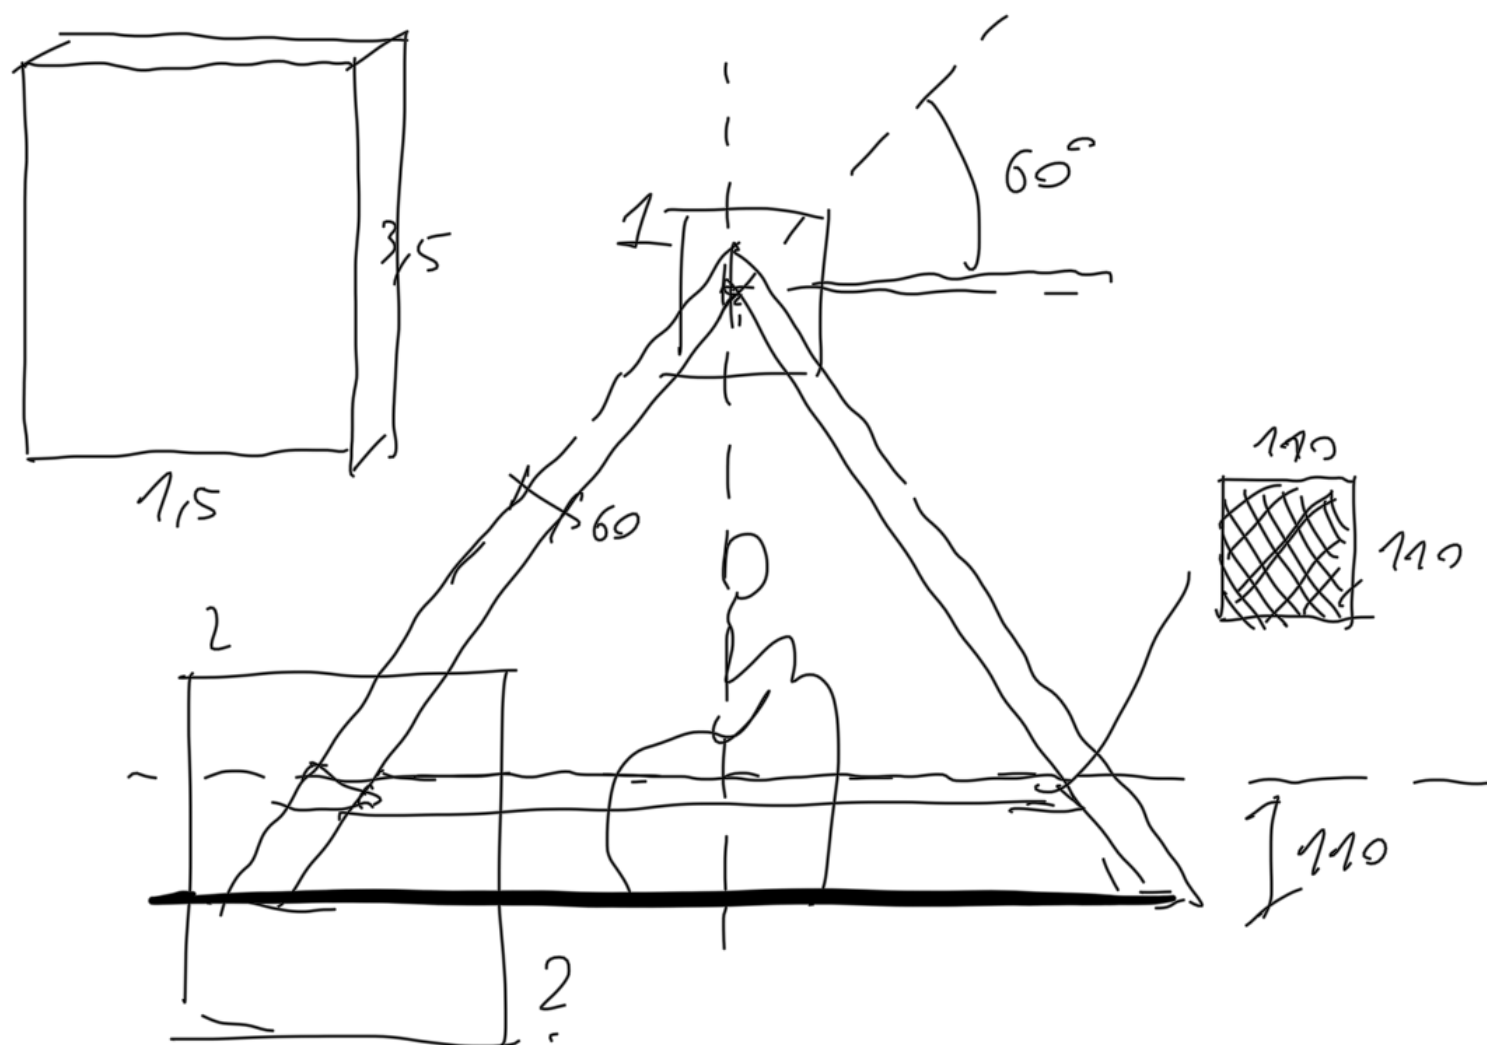


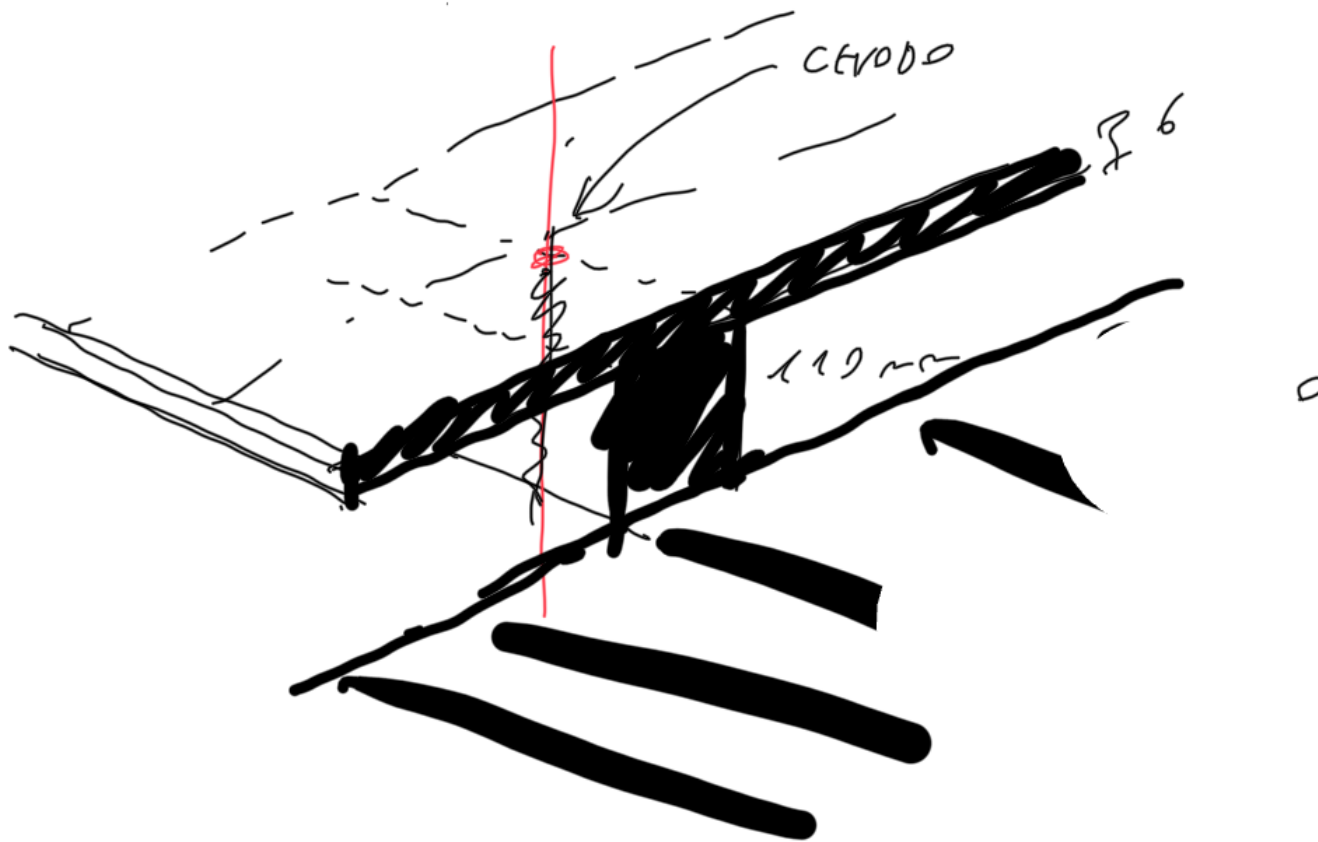


PLAN STR

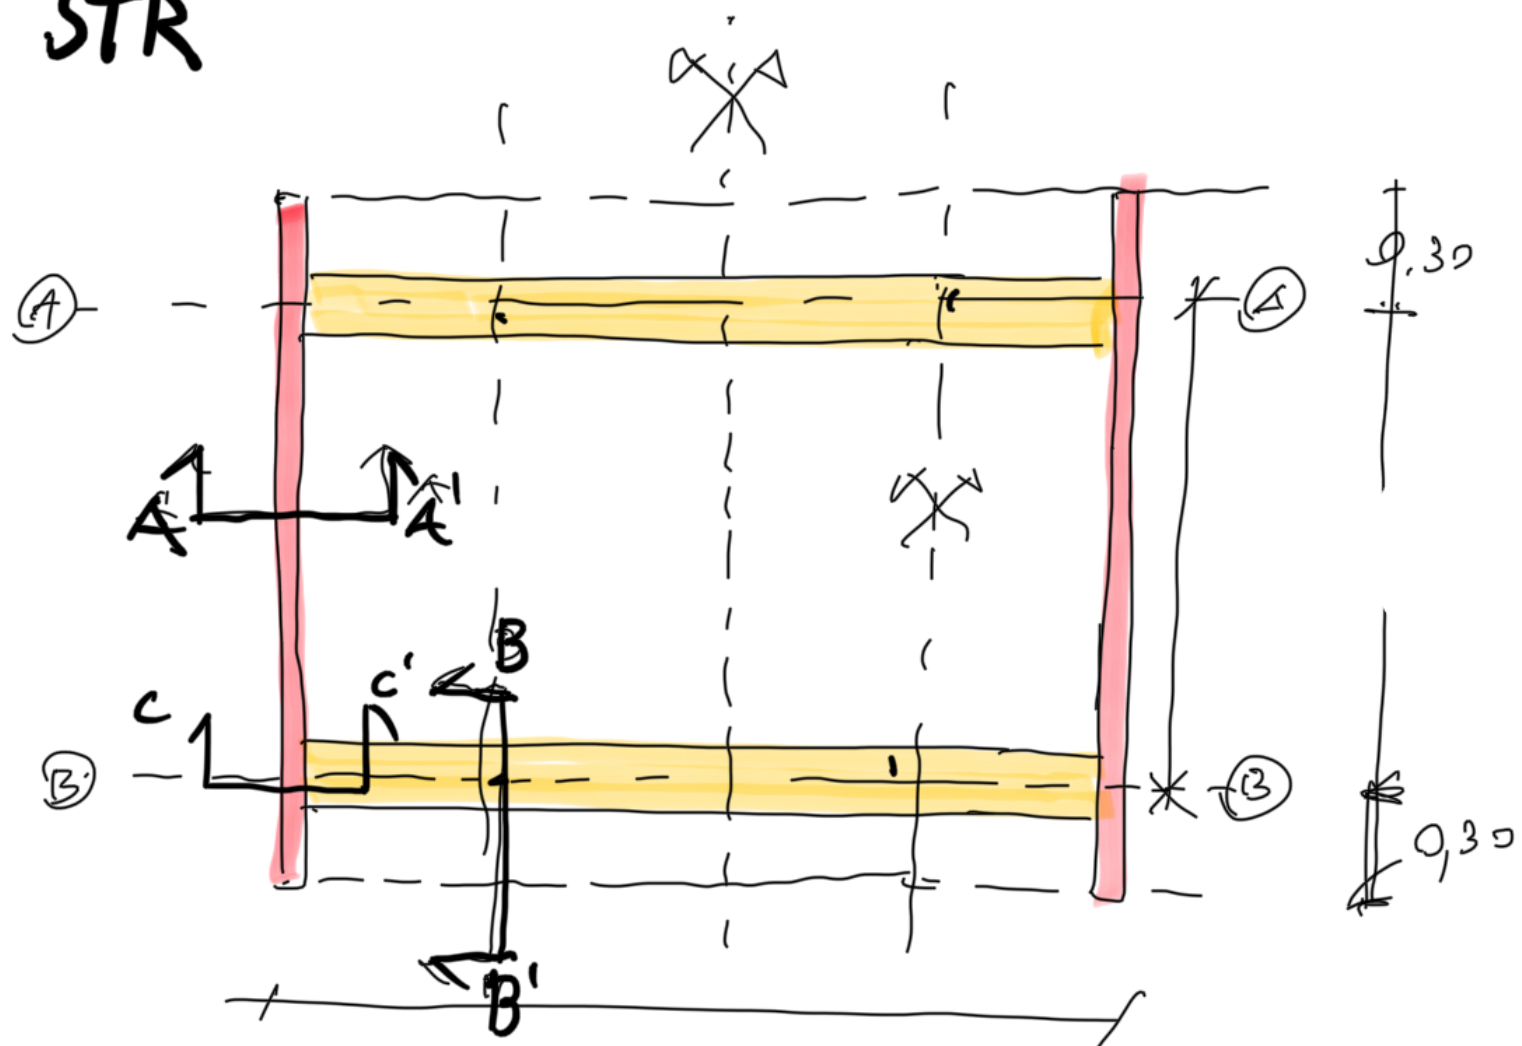


SECTIONS

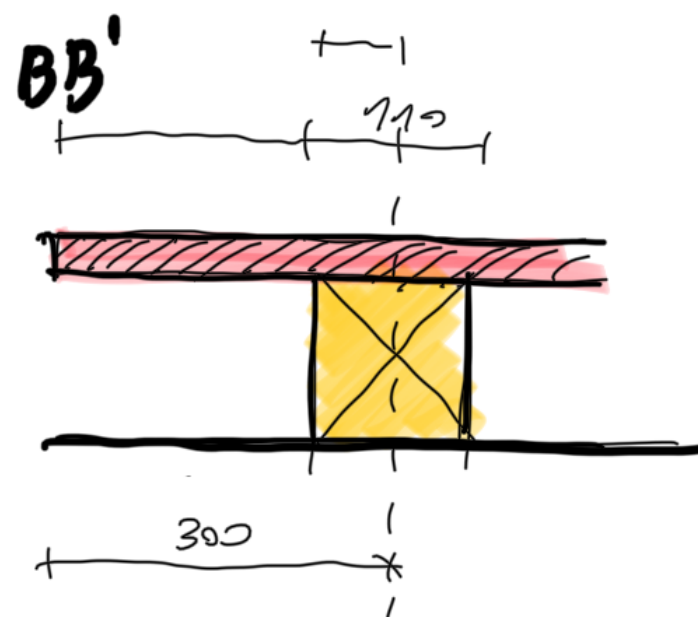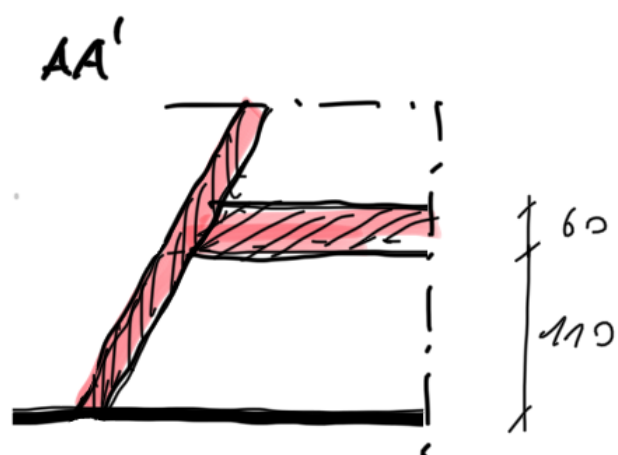


3

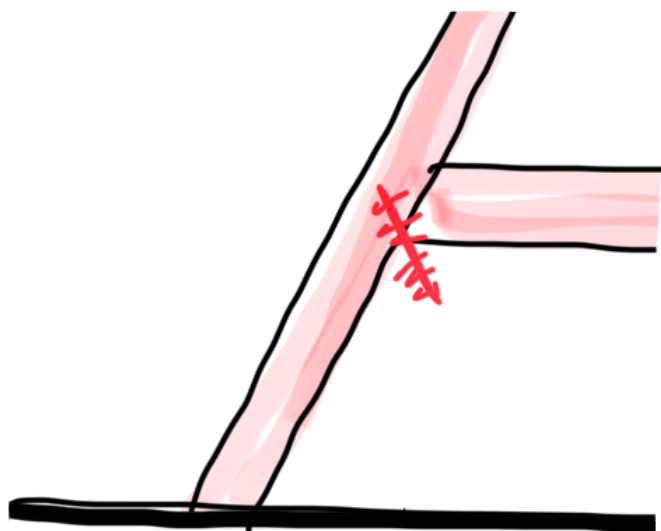


I

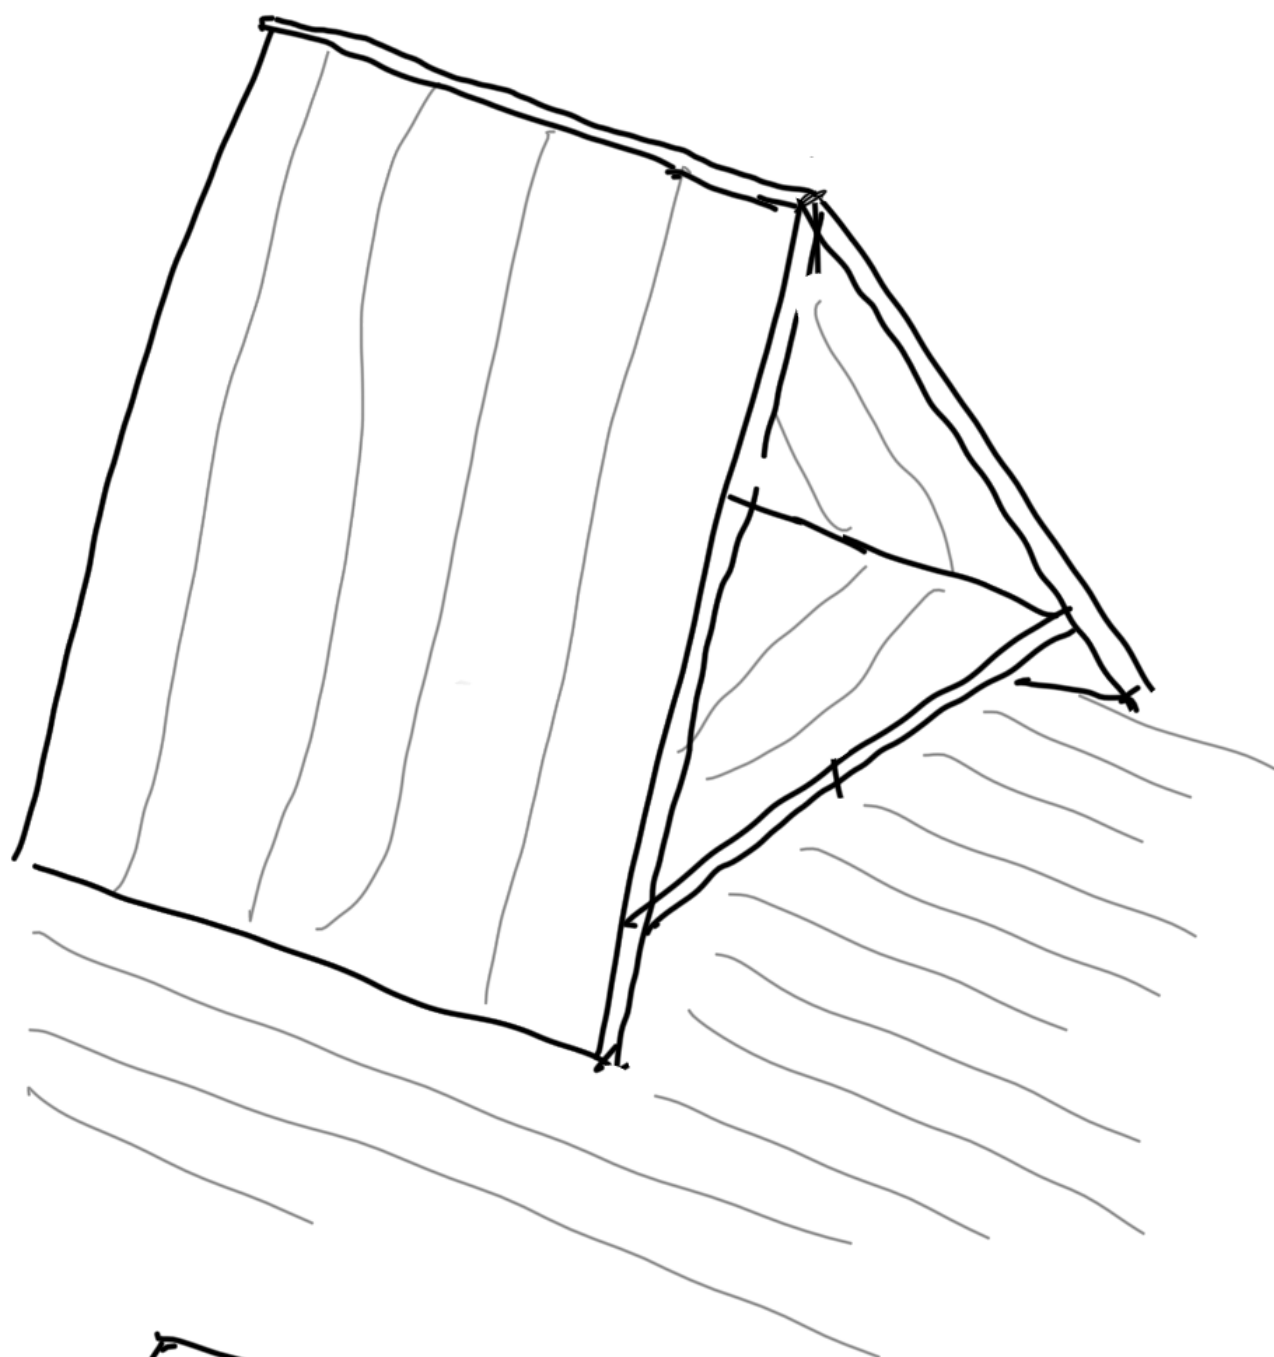


II

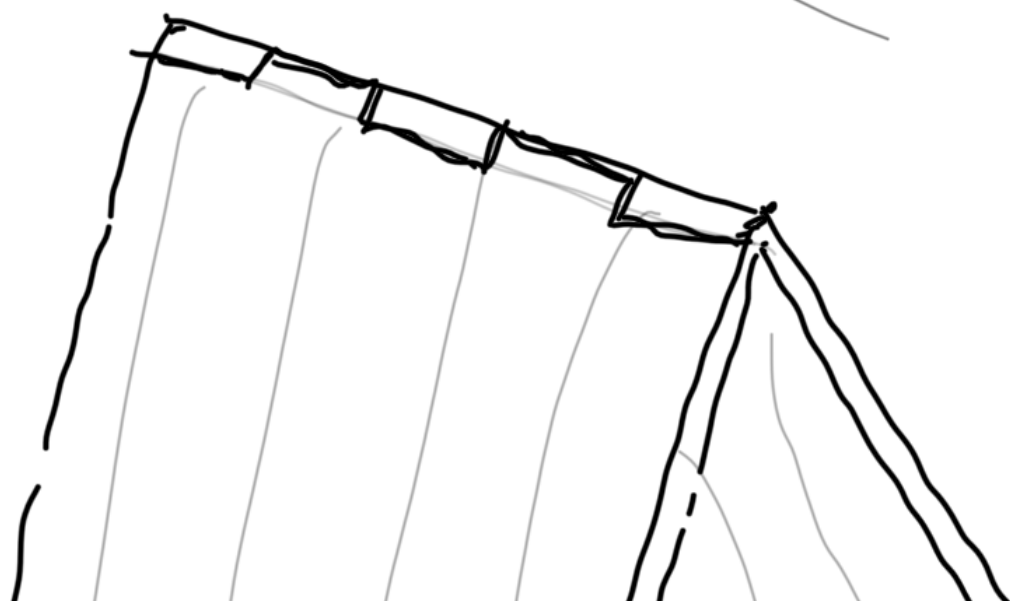

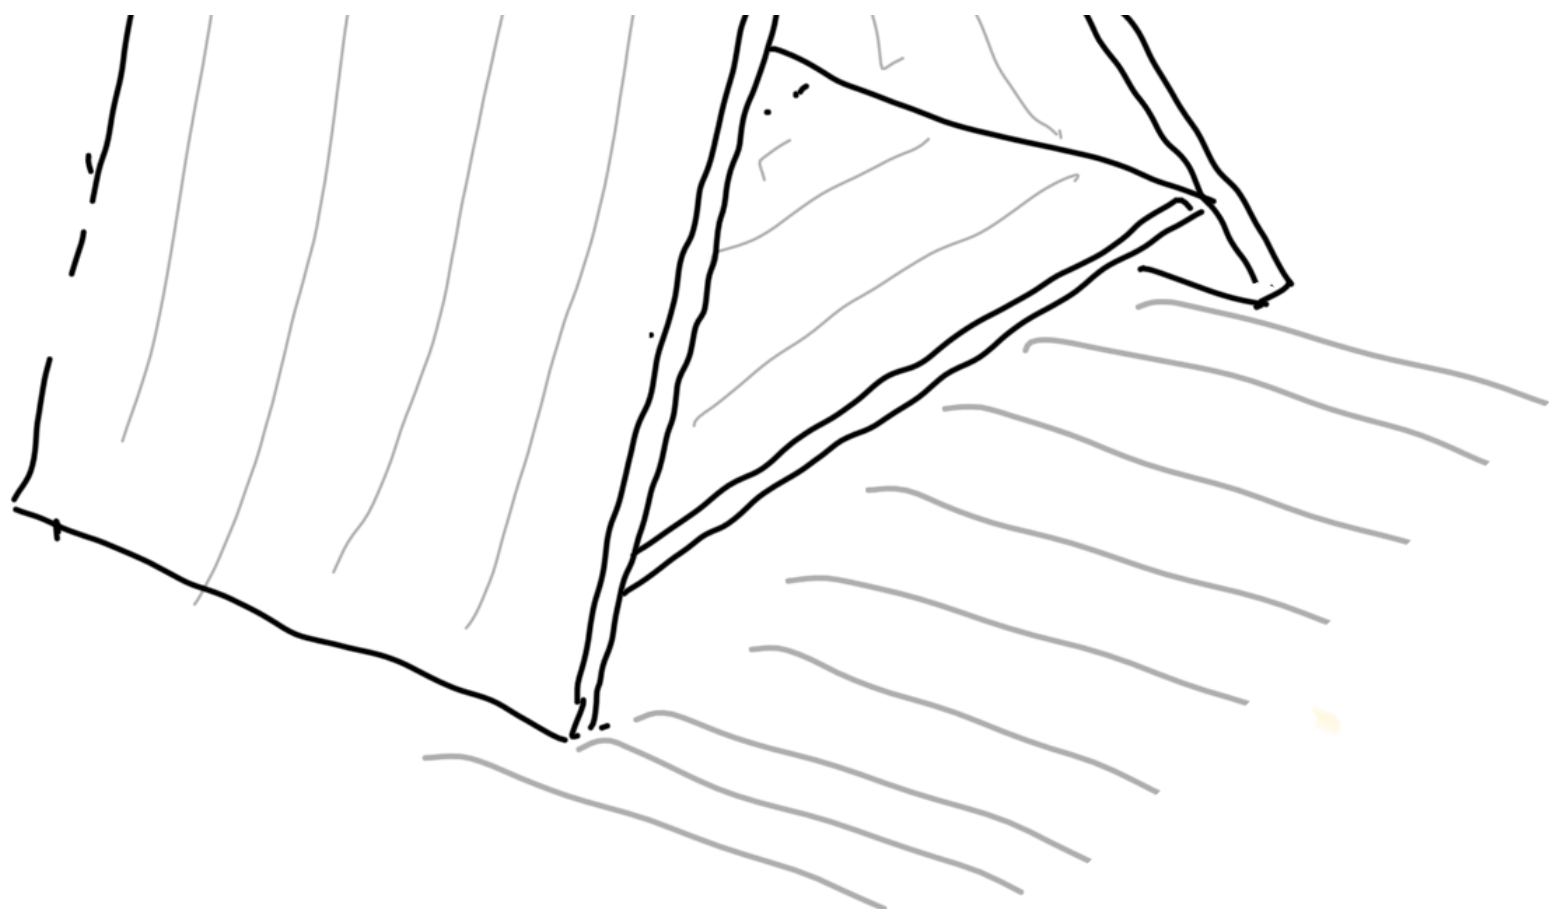


三

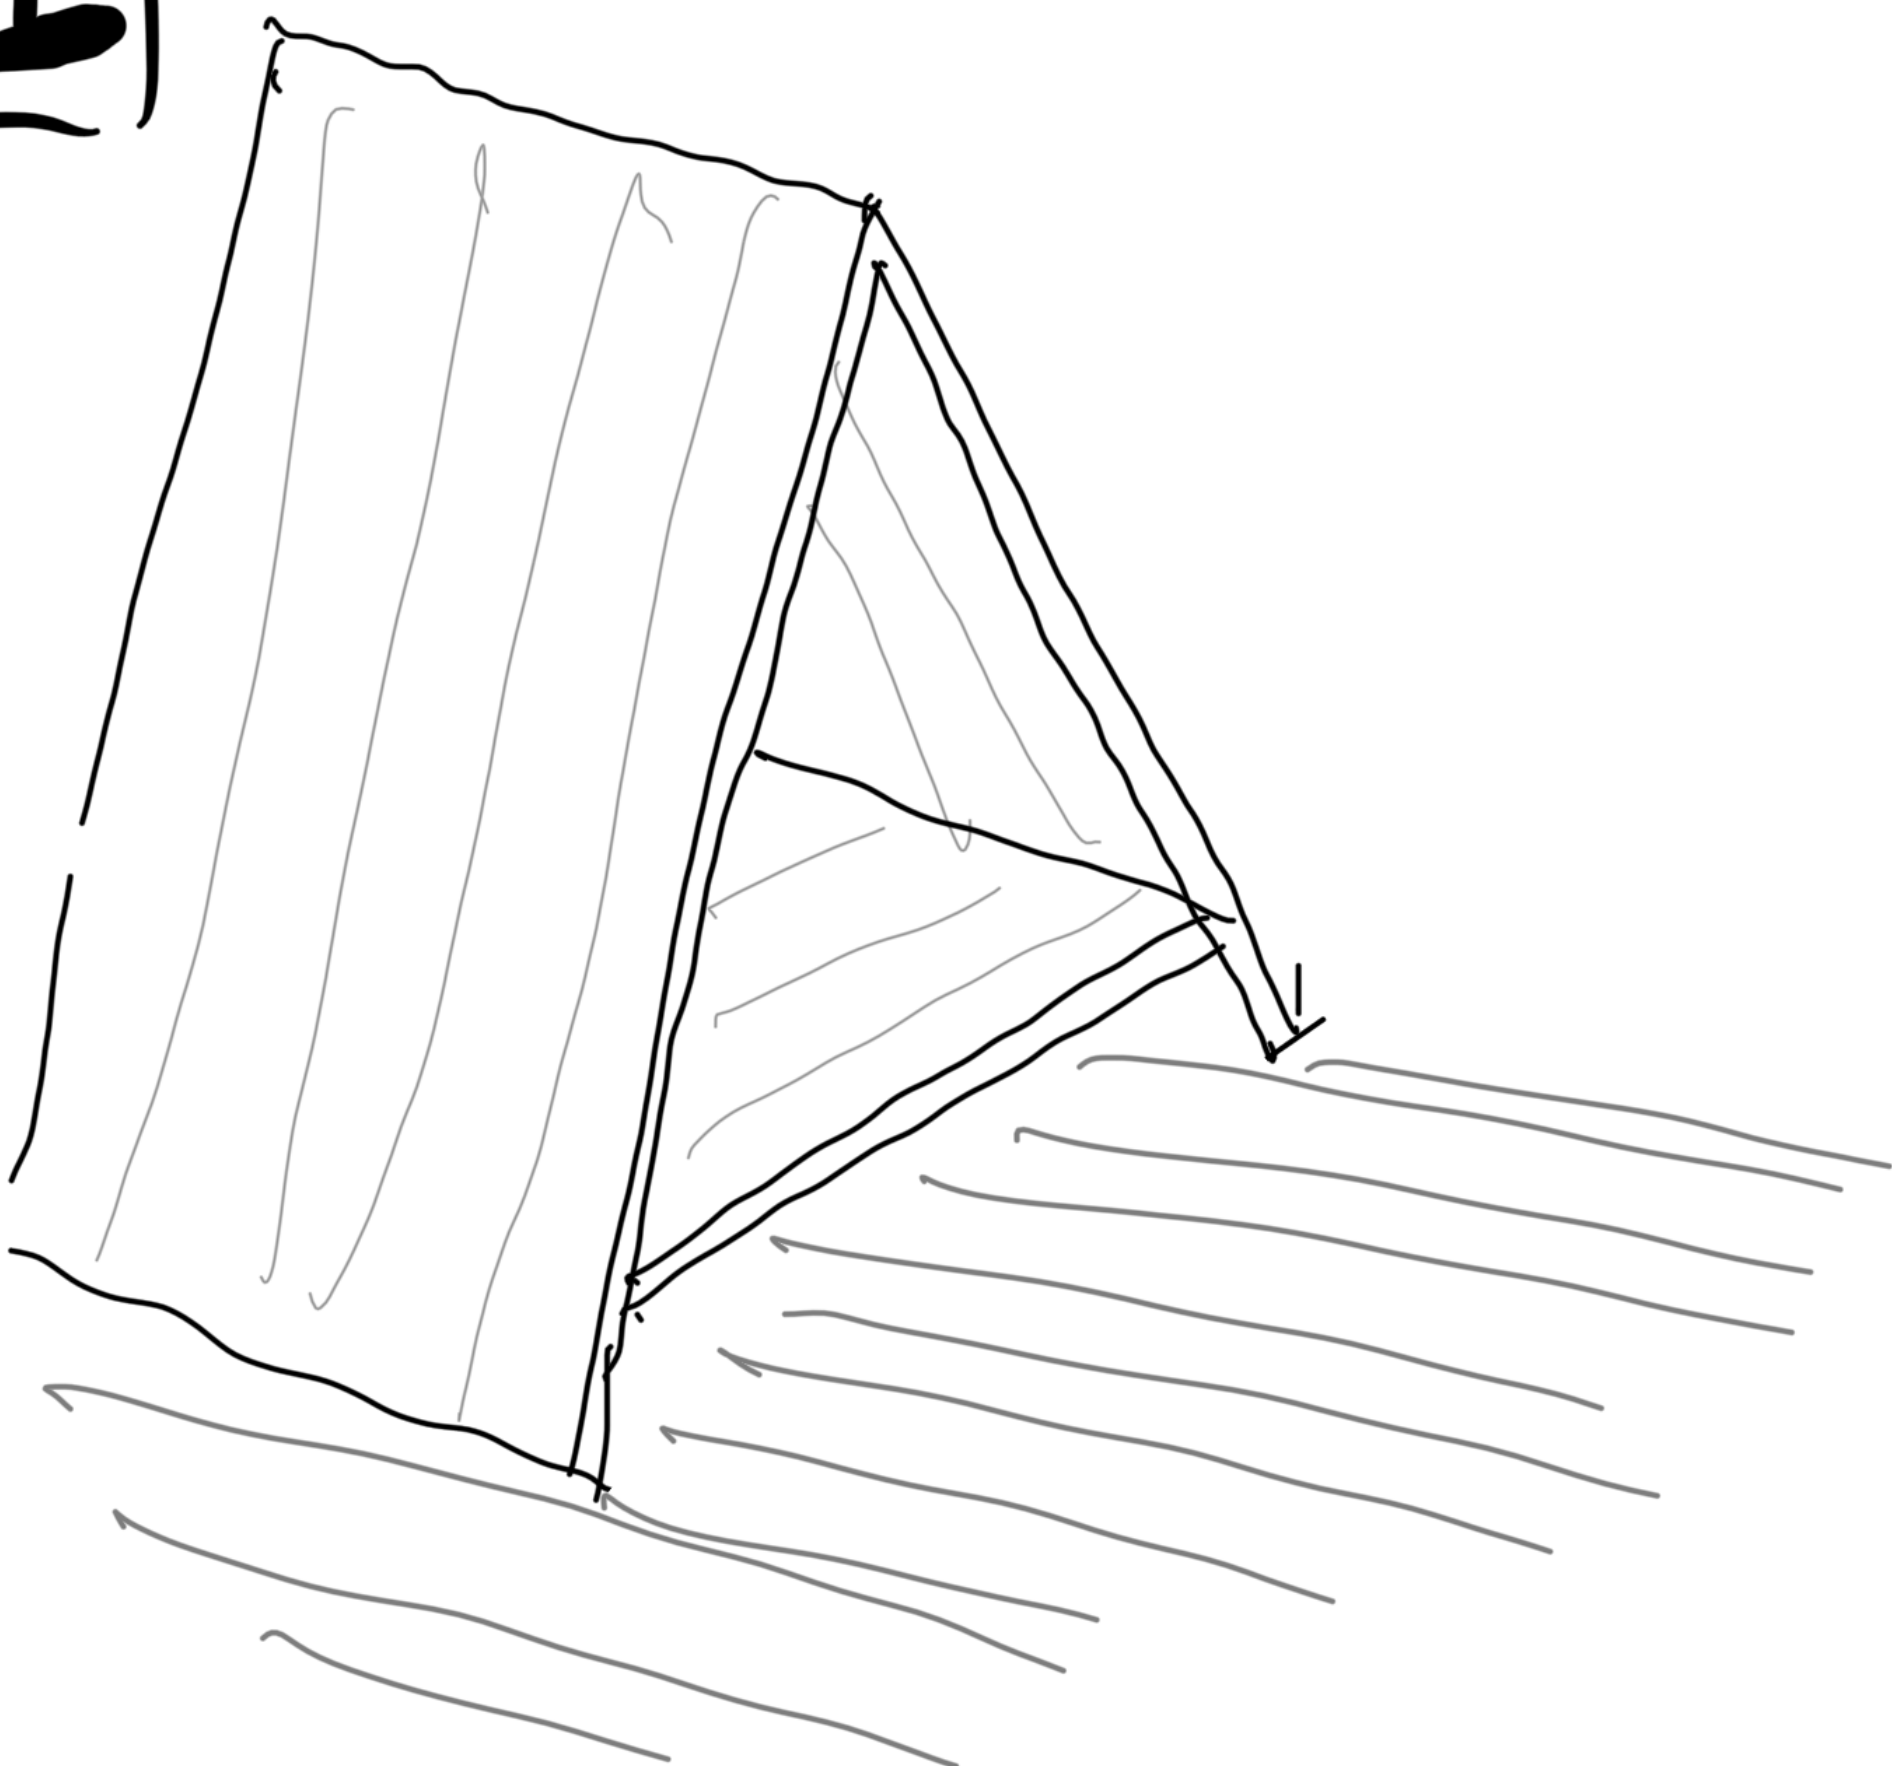

TYPE OF EDGE

I

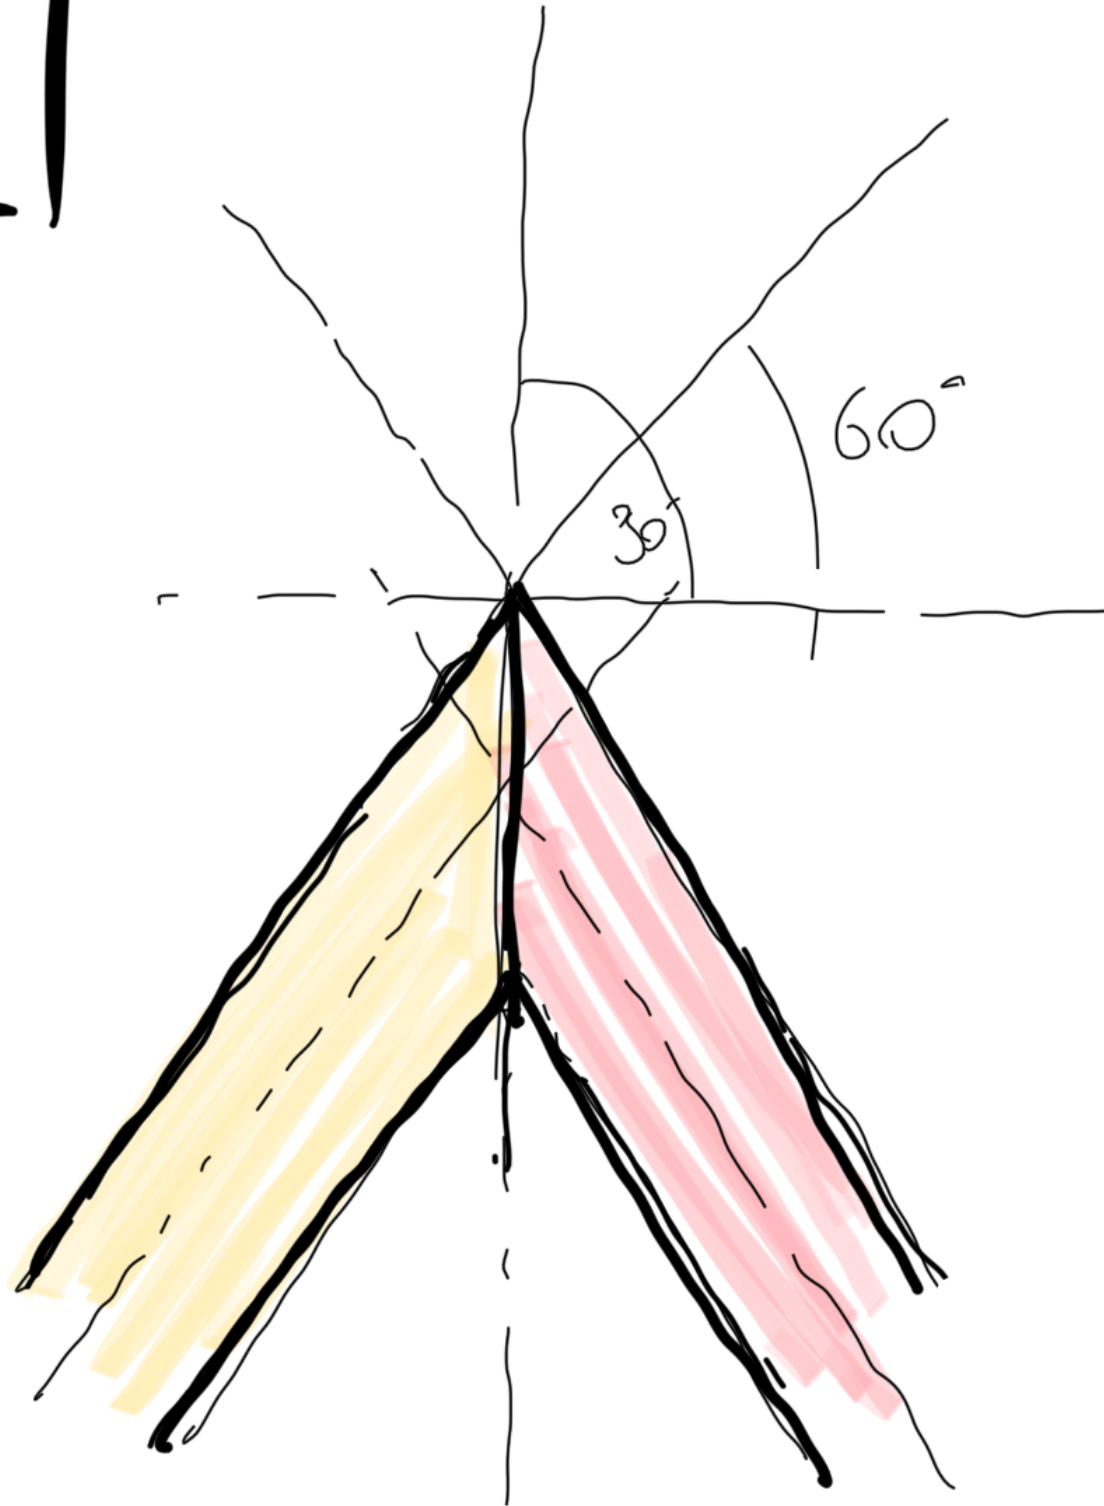

II

